


HEALTH & SAFETY INFORMATION

CONSTRUCTION, MAINTENANCE, OPERATION, DECOMMISSIONING AND DEMOLITION PHASES

1. This drawing shall be read in conjunction with the Pre-Construction Information and any existing Health and Safety File(s) produced.
2. In preparation of the construction method statements consideration should be given to the close proximity of any structures that may be affected by construction.
3. The contractor shall refer to statutory undertakers' layout drawings and identify locations of existing overhead and underground services prior to carrying out excavation works.
4. Refer to the designer's risk register and the works information for full details of the residual risks associated with this work. Significant residual risks are listed here and referenced on the drawing:
 - 4.1. No NRSWA information required as not breaking ground.

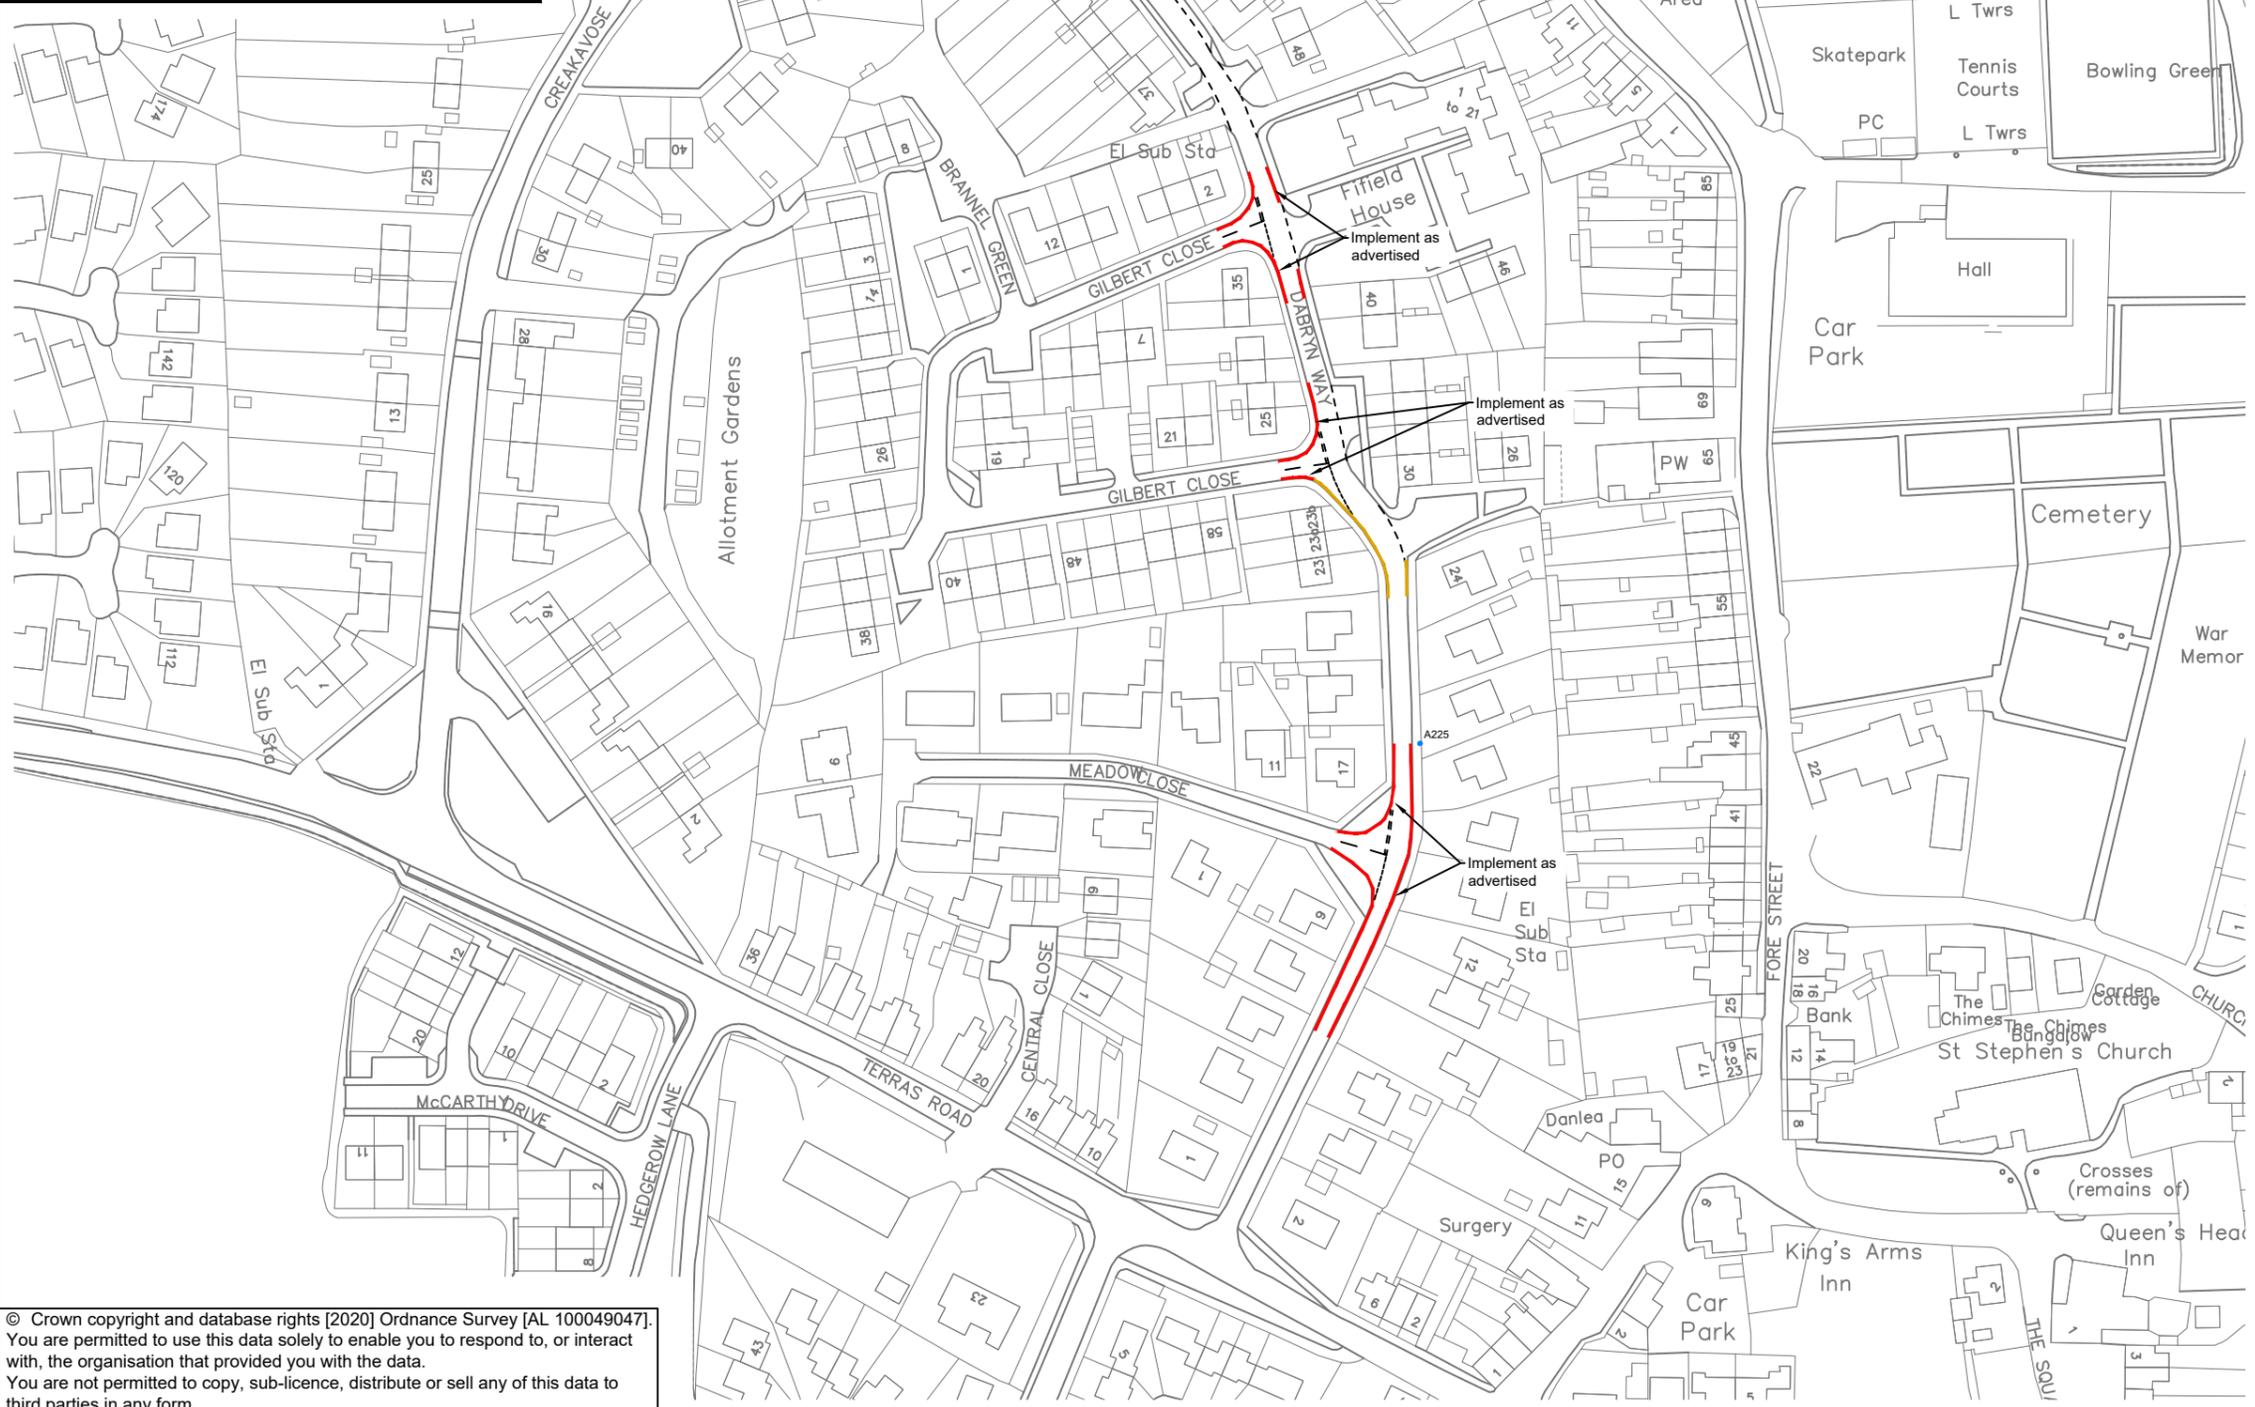

© This drawing is Copyright. It should not be relied on or used in circumstances other than those for which it was originally prepared and for which CORMAC Ltd was originally commissioned. CORMAC Ltd accepts no responsibility for this drawing to any party other than the person(s) by whom it was commissioned.

- NOTES:**
1. All dimensions are in metres unless otherwise stated.
 2. Do not scale from this drawing.

- KEY:**
- denotes proposed No waiting at any time
 - denotes existing restrictions
 - denotes amendment

P01	First Issue	
REV	DATE	NATURE OF REVISION

REVISIONS

PROJECT TITLE:
China Clay CNP TRO
St Stephen - Dabryn Way

DRAWING TITLE:
Waiting Restrictions
Amendments
Sheet 6 of 7

SCALE: As Shown @ A3

PROJECT MANAGER: SA **DRAWN BY:** CAF

CHECKED: **APPROVED:**

DRAWING NO:

PROJECT	EDG1601	ORIGINATOR	- CSL	VOLUME	- HGN	LOCATION	- SX0157
TYPE	- D	ROLE	- SAR06	NUMBER			

PROJECT REF: EDG1601	DRAWING STATUS:	SUITABILITY: S0	REVISION: P01
--------------------------------	------------------------	---------------------------	-------------------------

© Crown copyright and database rights [2020] Ordnance Survey [AL 100049047]. You are permitted to use this data solely to enable you to respond to, or interact with, the organisation that provided you with the data. You are not permitted to copy, sub-licence, distribute or sell any of this data to third parties in any form.